



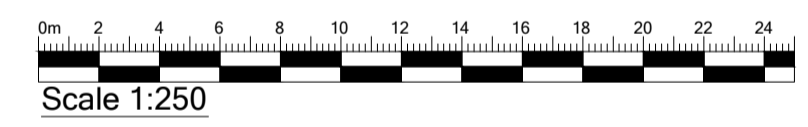

Ordnance Survey (c) Crown Copyright 2018. All rights reserved. Licence number 100022432

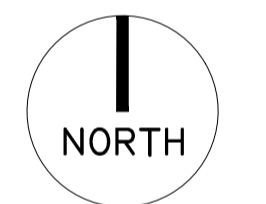

© 2018 PLANNING ISSUES

planningissues
TOWN PLANNING AND ARCHITECTURAL DESIGN
Carl M. Tunnicliffe
Regional Design Manager
Churchill House * Burnford Gate
Bromsgrove * Worcestershire B62 3DJ
Telephone: (01527) 882788
Fax : (01527) 873048
E-mail: design@planningissues.co.uk

Client

Churchill
Retirement Living

Project Title

Proposed Retirement Living Apartments
Former care home (Cypress House)
South Acre Drive
Handforth, SK9 3HN

Drawing Title

Public Exhibition
Site Location Plan

Scale 1:1250@ A1 Date 28.03.19

Drawn C.J. Checked C.M.T.
Drawing No. Rev.

30041HF / PE 001 -

Former Cypress House, South Acre Drive * Off Wilmslow Road * Handforth * SK9 3HN